


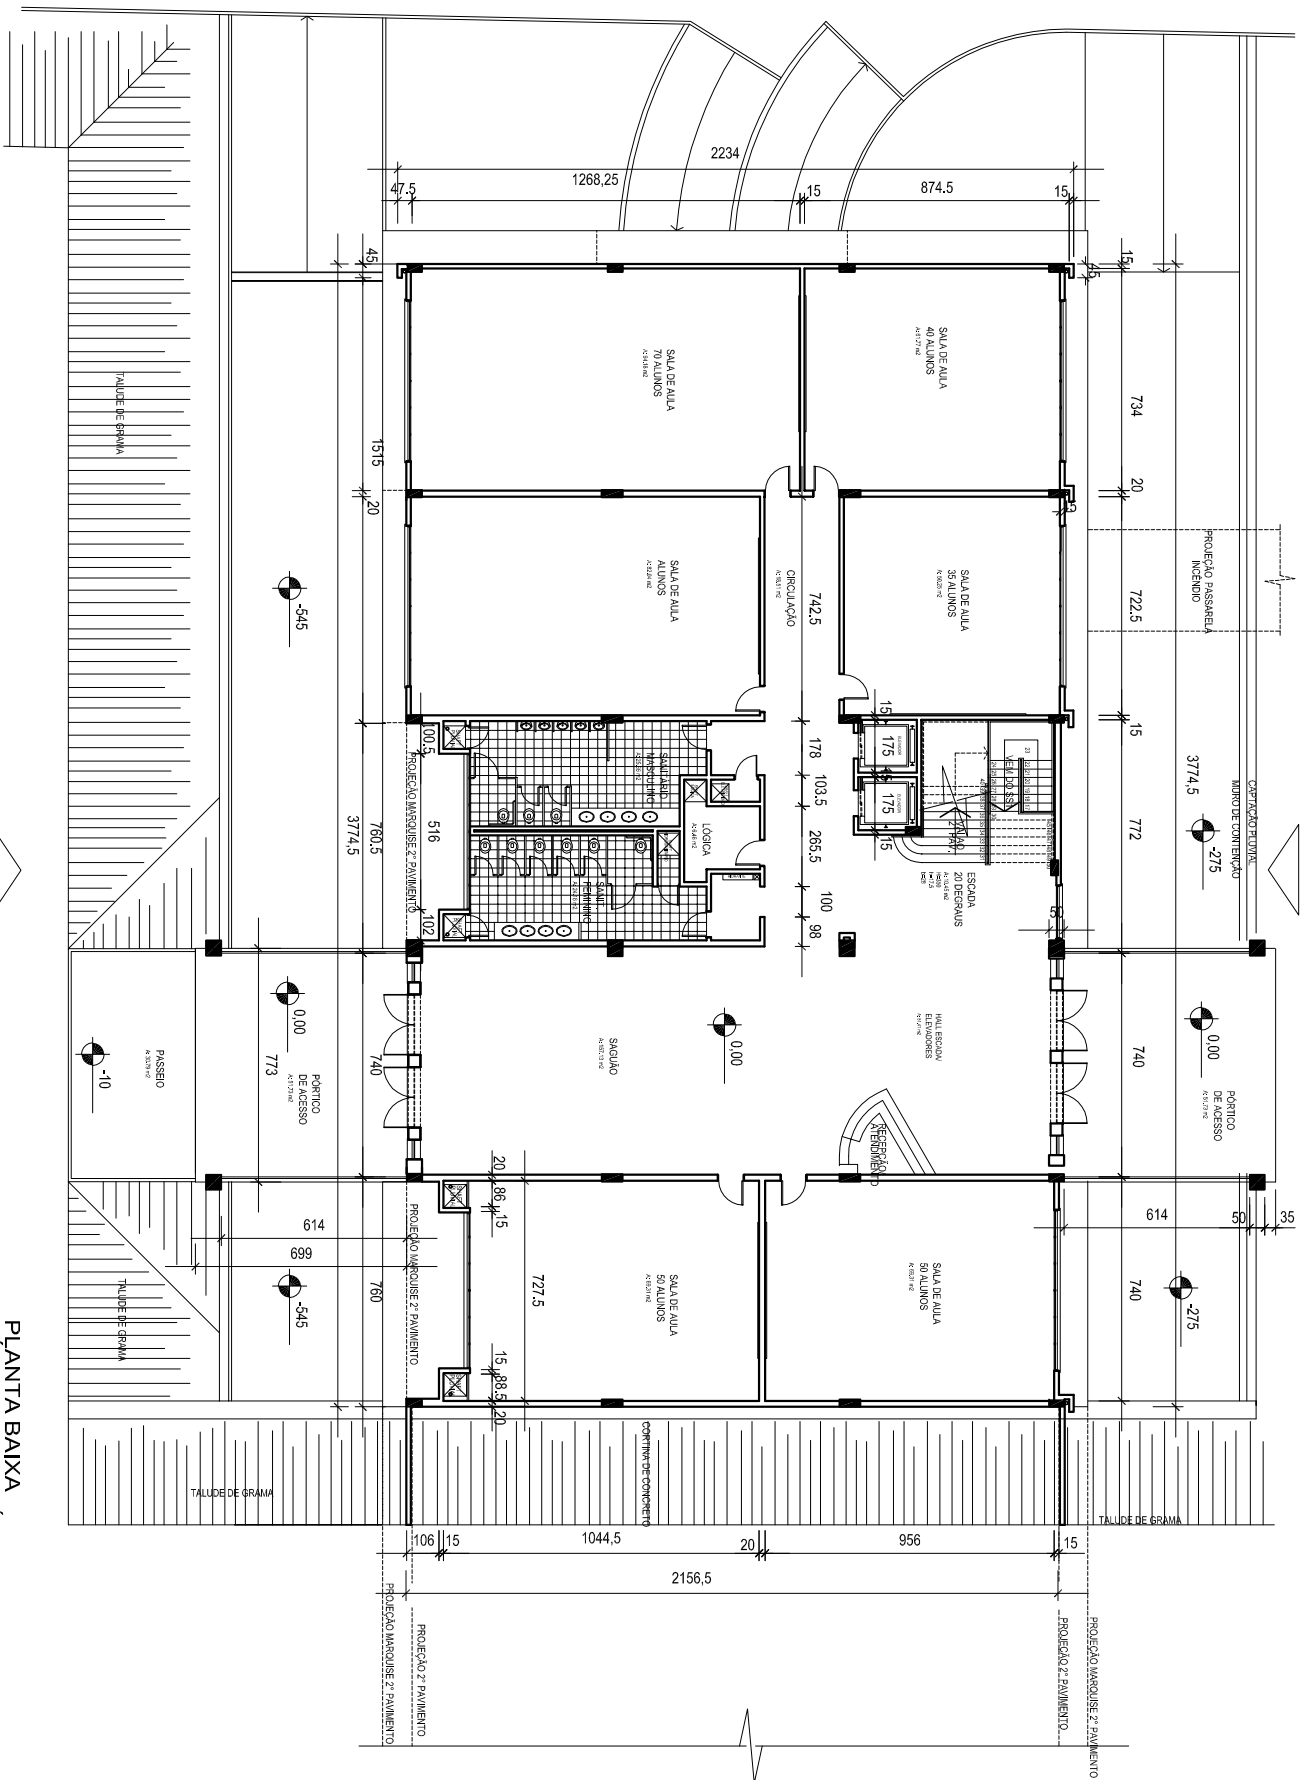

PLANTA BAIXA
TÉRREO DO PRÉDIO 12
ESCALA 1:250

FACHADA SUL



FACHADA OESTE

FACHADA NORTE