


FACHADA NORTE

ESCALA 1/200

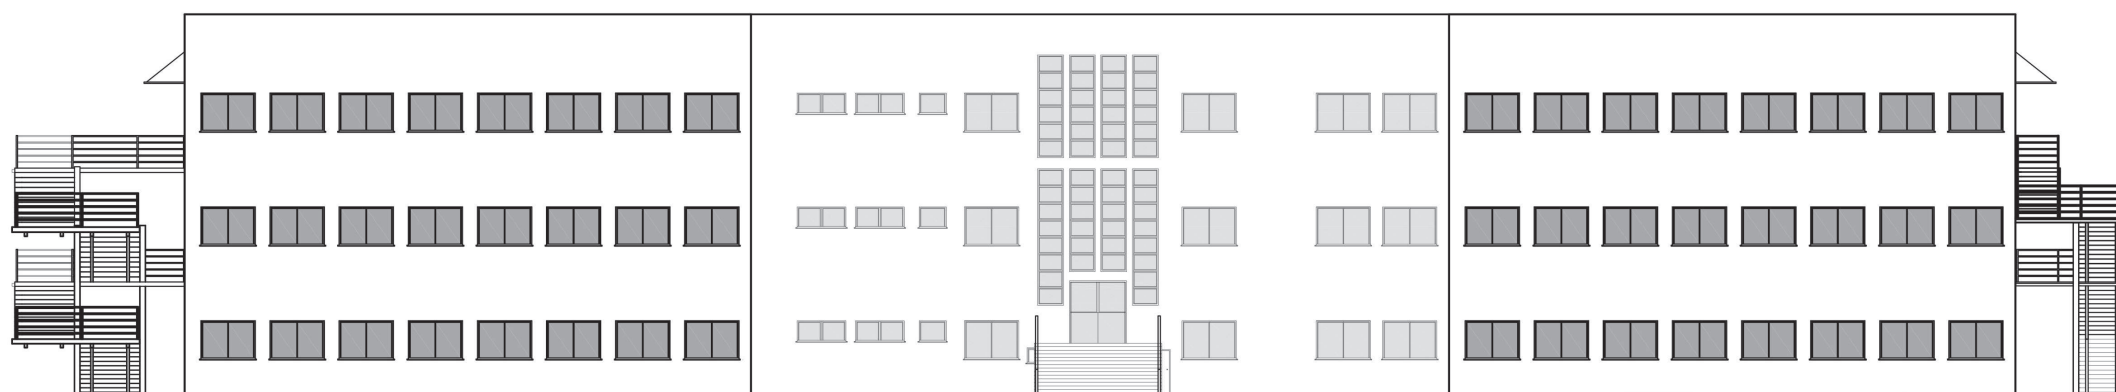

FACHADA SUL

ESCALA 1/200