


FACHADA NORTE
ESCALA 1/200

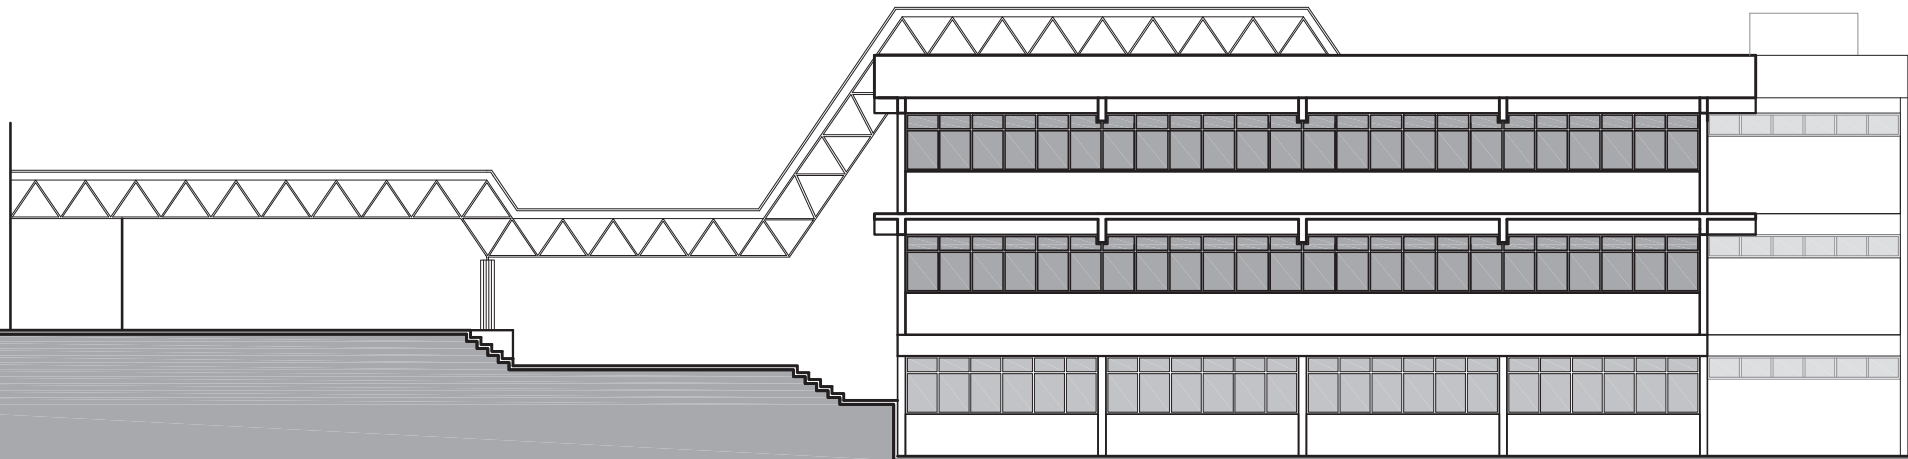

FACHADA SUL
ESCALA 1/200