


vista A
escala 1:75

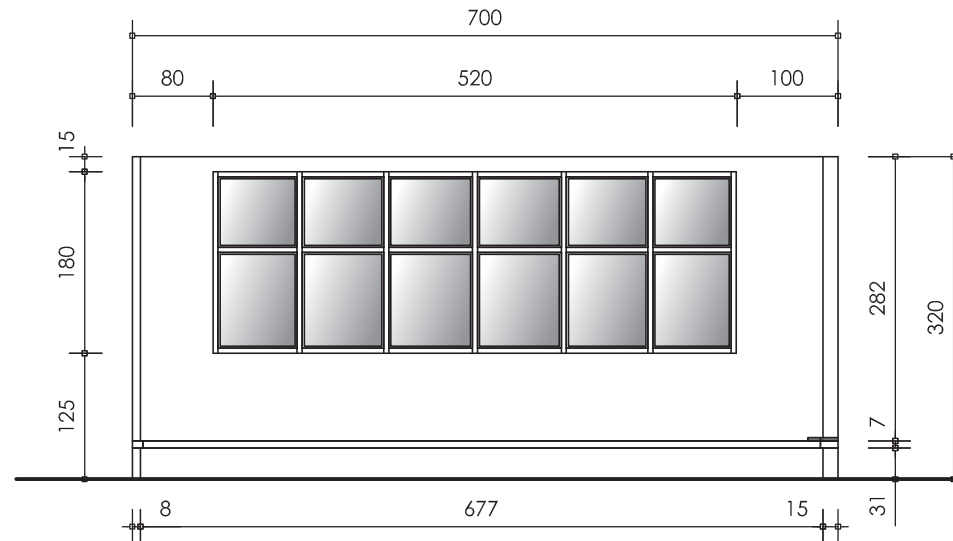

vista B
escala 1:75